


PLAN PARTER
SC. 1:50

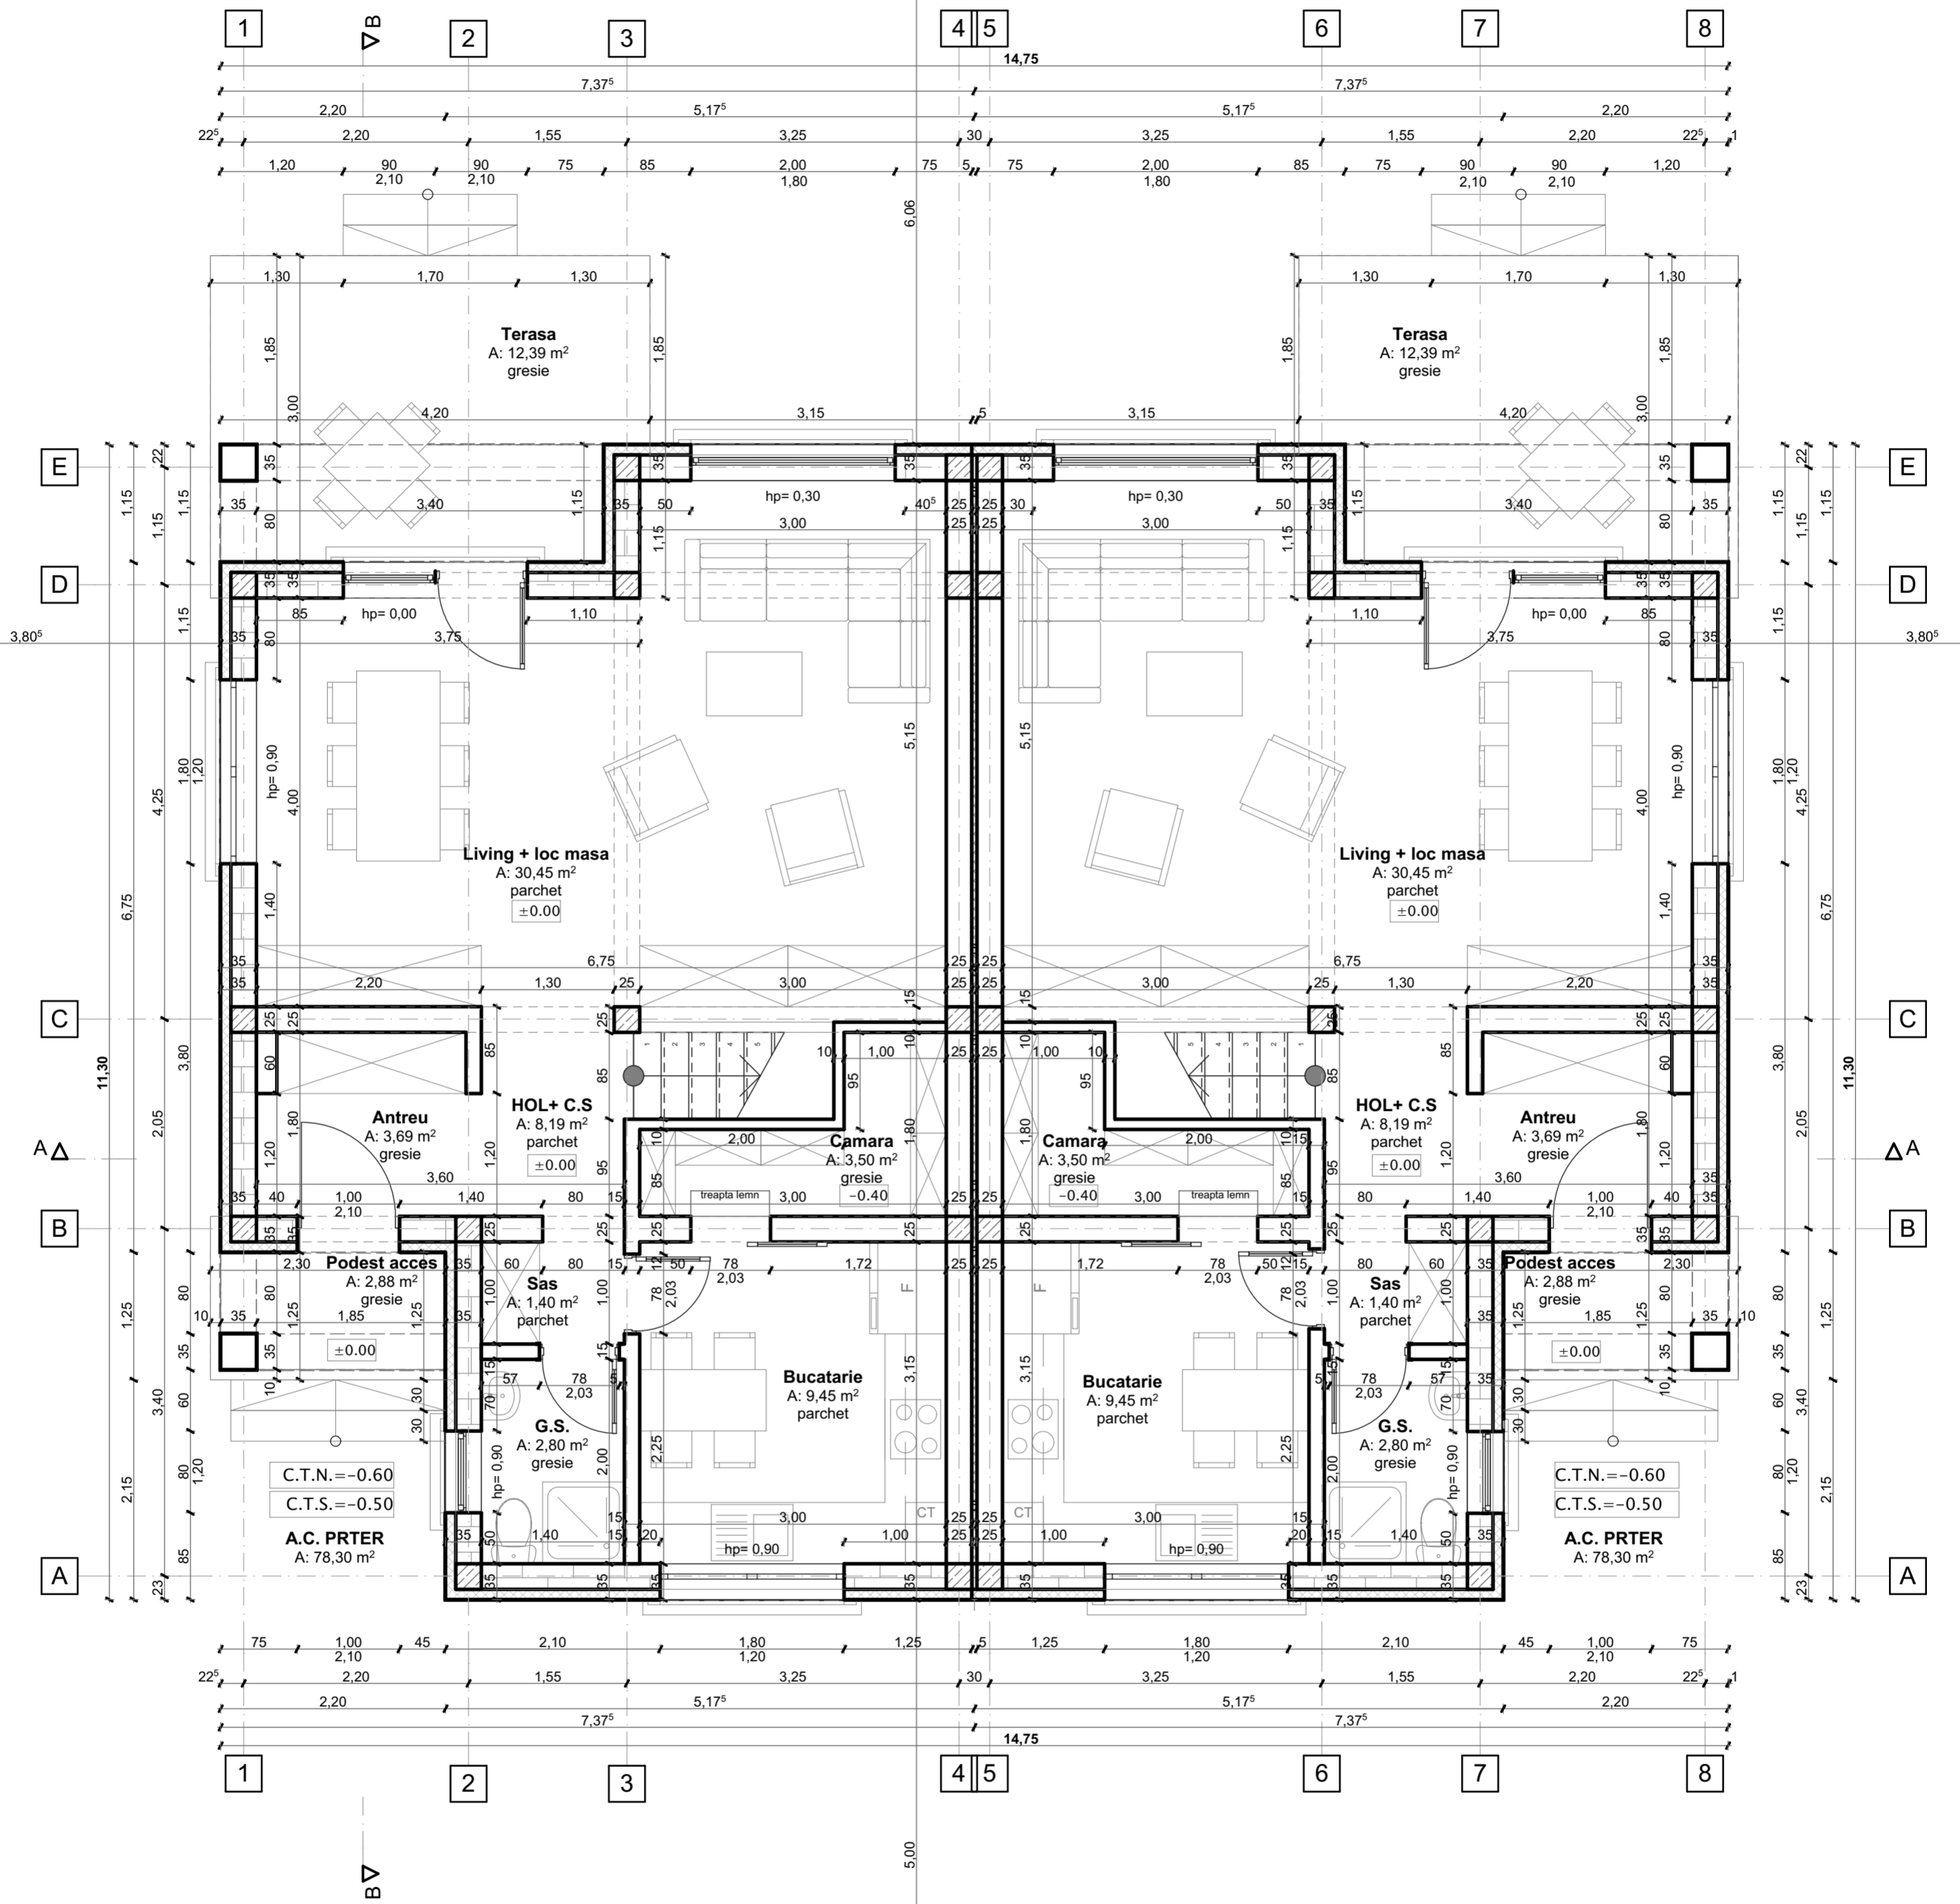

Proiectant : SC BUILDING INNOVATION QUALITY SRL Jud. Timis, Sannicolaul Mare, Str. Iliana Cosanziana, nr. 6 J35/760/2012 , C.U.I 29987156, Tel. 0761605148			DENUMIRE PROIECT: CONSTRUIRE DOUA CASE CUPLATE P+1E, AMENAJARE INCINTA SI IMPREJMUIRE AMPLASAMENT: Loc.DUMBRAVITA, Com. DUMBRAVITA, Jud. TIMIS CF.411914, NR.CAD.411914 BENEFICIAR: S.C. BLOC 03 UTA S.R.L. ; S.C. CODLEA ARCTIC S.A. ; S.C. PARC INDUSTRIAL NORD S.A. ; S.C. UTA S.A. ;	Proiect nr. 153/2018
Colitatea SEF PROIECT PROIECTAT DESEANAT	Nume Arh. Ivaniciu Dana Arh. Ivaniciu Dana Arh. Ivaniciu Dana	Semnatura 	Scara 1:50 Data 10.2018	PLAN PARTER Faza D.T.A.C. D.T.O.E. Planşa nr. A.03